

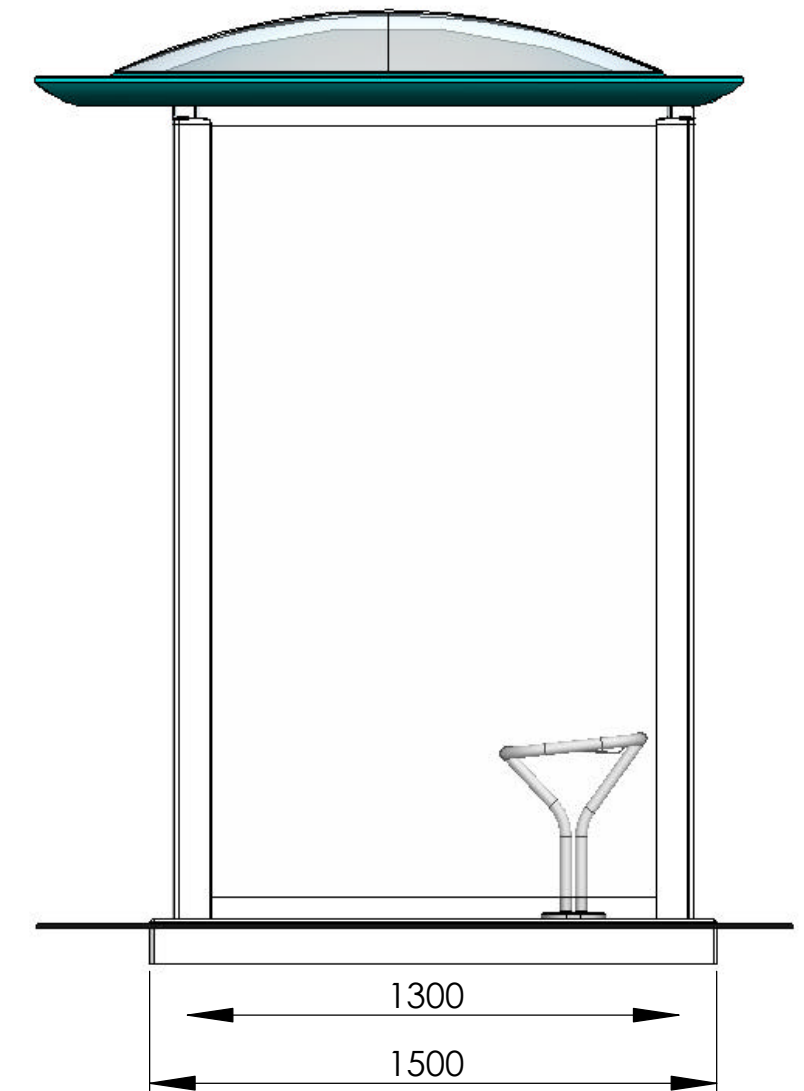
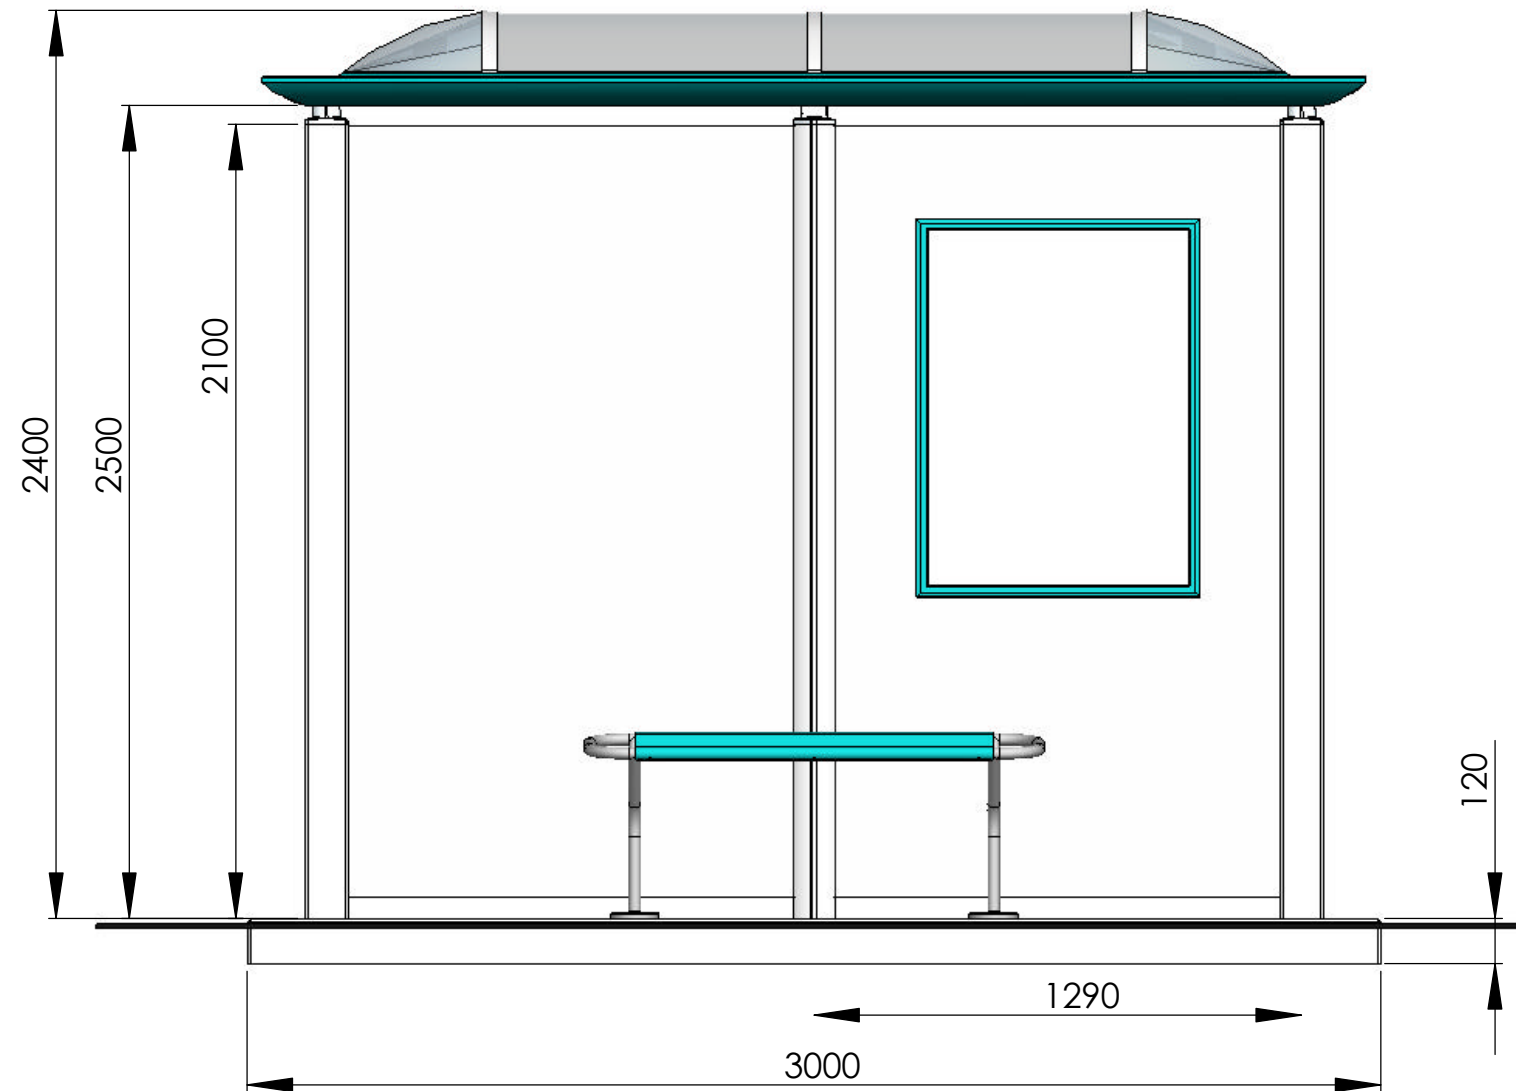


2 STRAMIENS ABRI SKYLINE CITY

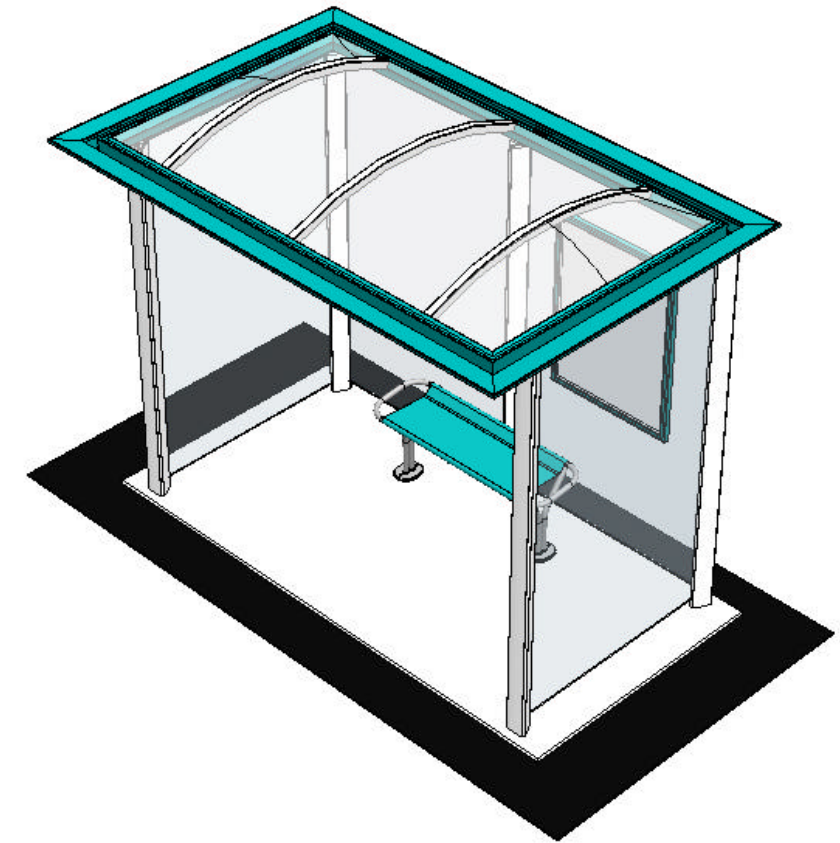

3 STRAMIENS ABRI SKYLINE CITY

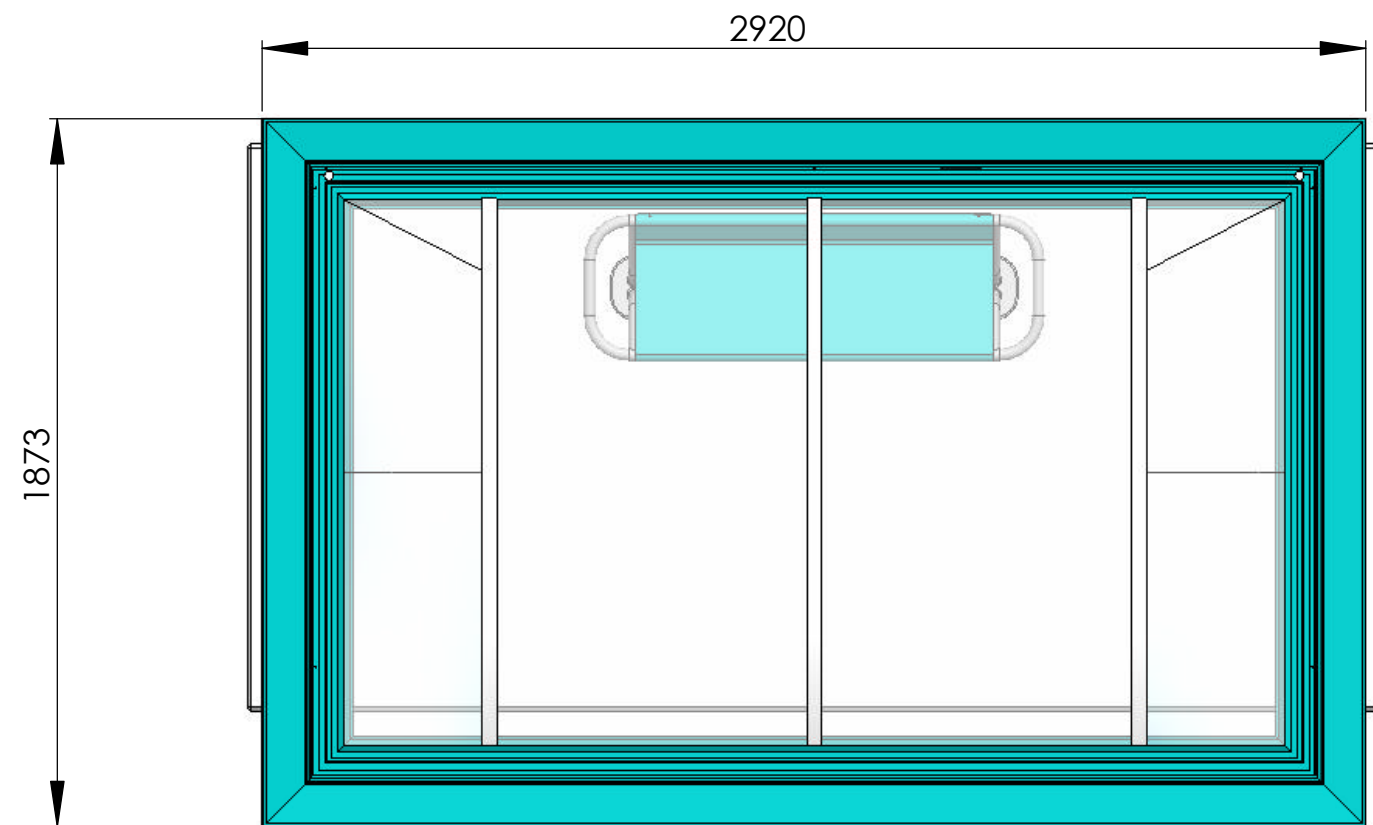